
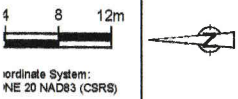


Solid Waste Transfer Project

- LEGEND:**
- LIMIT OF SURVEY
 - CENTRE DITCH/BROOK (WITH FLOW DIRECTION)
 - FENCE
 - OVERHAED UTILITY LINES
 - PHOTO LOCATION AND DIRECTION
 - UTILITY POLE / ELECTRICAL POST (AND GUY)

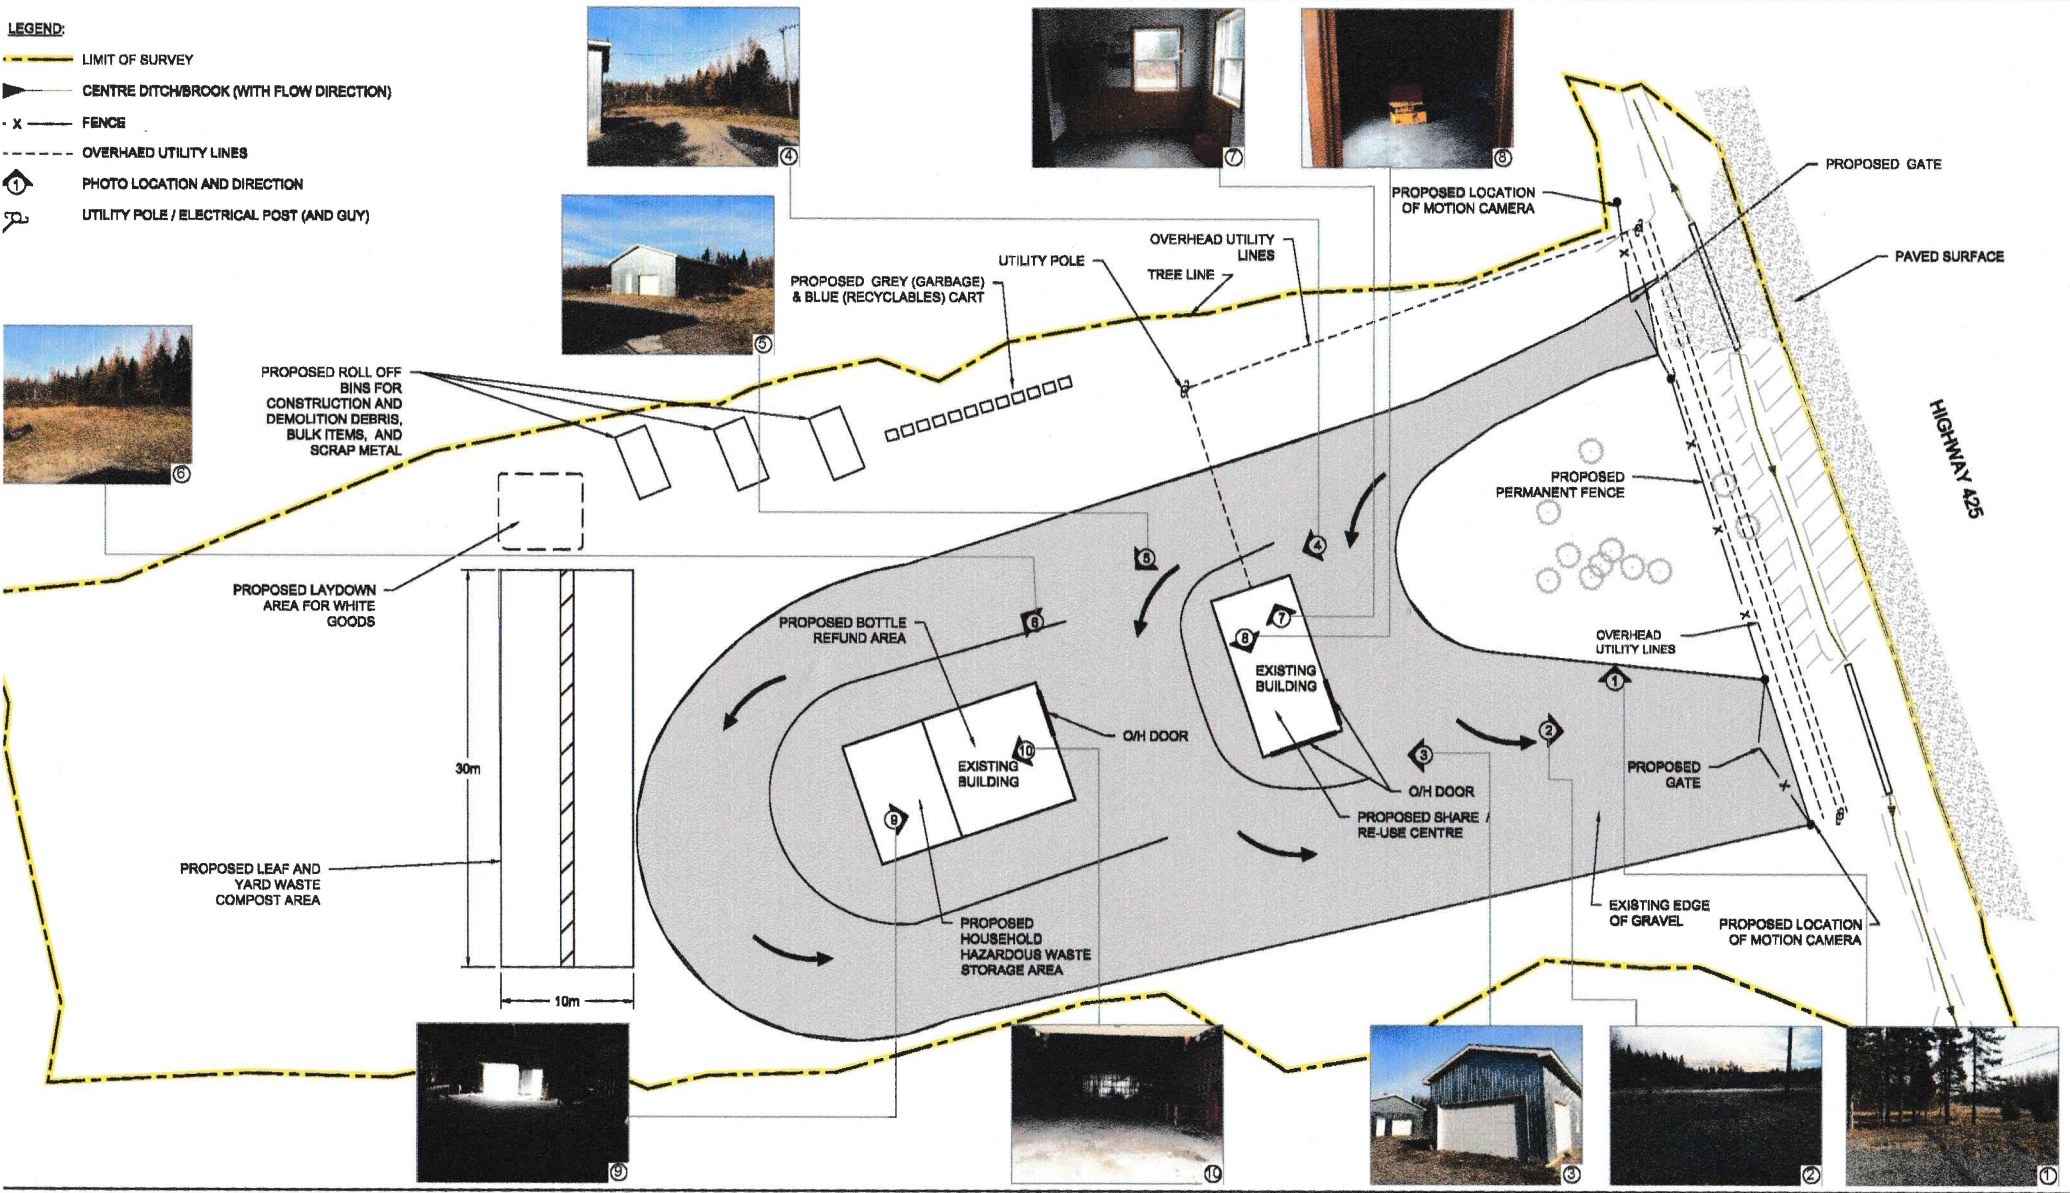

EEL GROUND FIRST NATION
 NEW BRUNSWICK
 PROJECT DESCRIPTION - WASTE TRANSFER STATION

11131844-03
 Mar 30, 2017

WASTE TRANSFER STATION PRELIMINARY DESIGN

FIGURE 3

h:\mg\6-cher111-11113-1111318-11131844\1131844-03\noclewood2\1131844-03\002\GN-DA002.dwg